

DERING STREET


TYPICAL

SINGLE FLOOR OCCUPANCY


5,866 SQ FT
545 SQ M

DENSITY RATIO - 1:10 SQ M

- 44 X WORKSTATIONS
- 6 X HOT DESKS
- 2 X VC BOOTHS
- 6 X 1 PERSON OFFICES
- 1 X 2 PERSON OFFICE
- 1 X 4 PERSON MEETING ROOM
- 1 X 8 PERSON MEETING ROOM

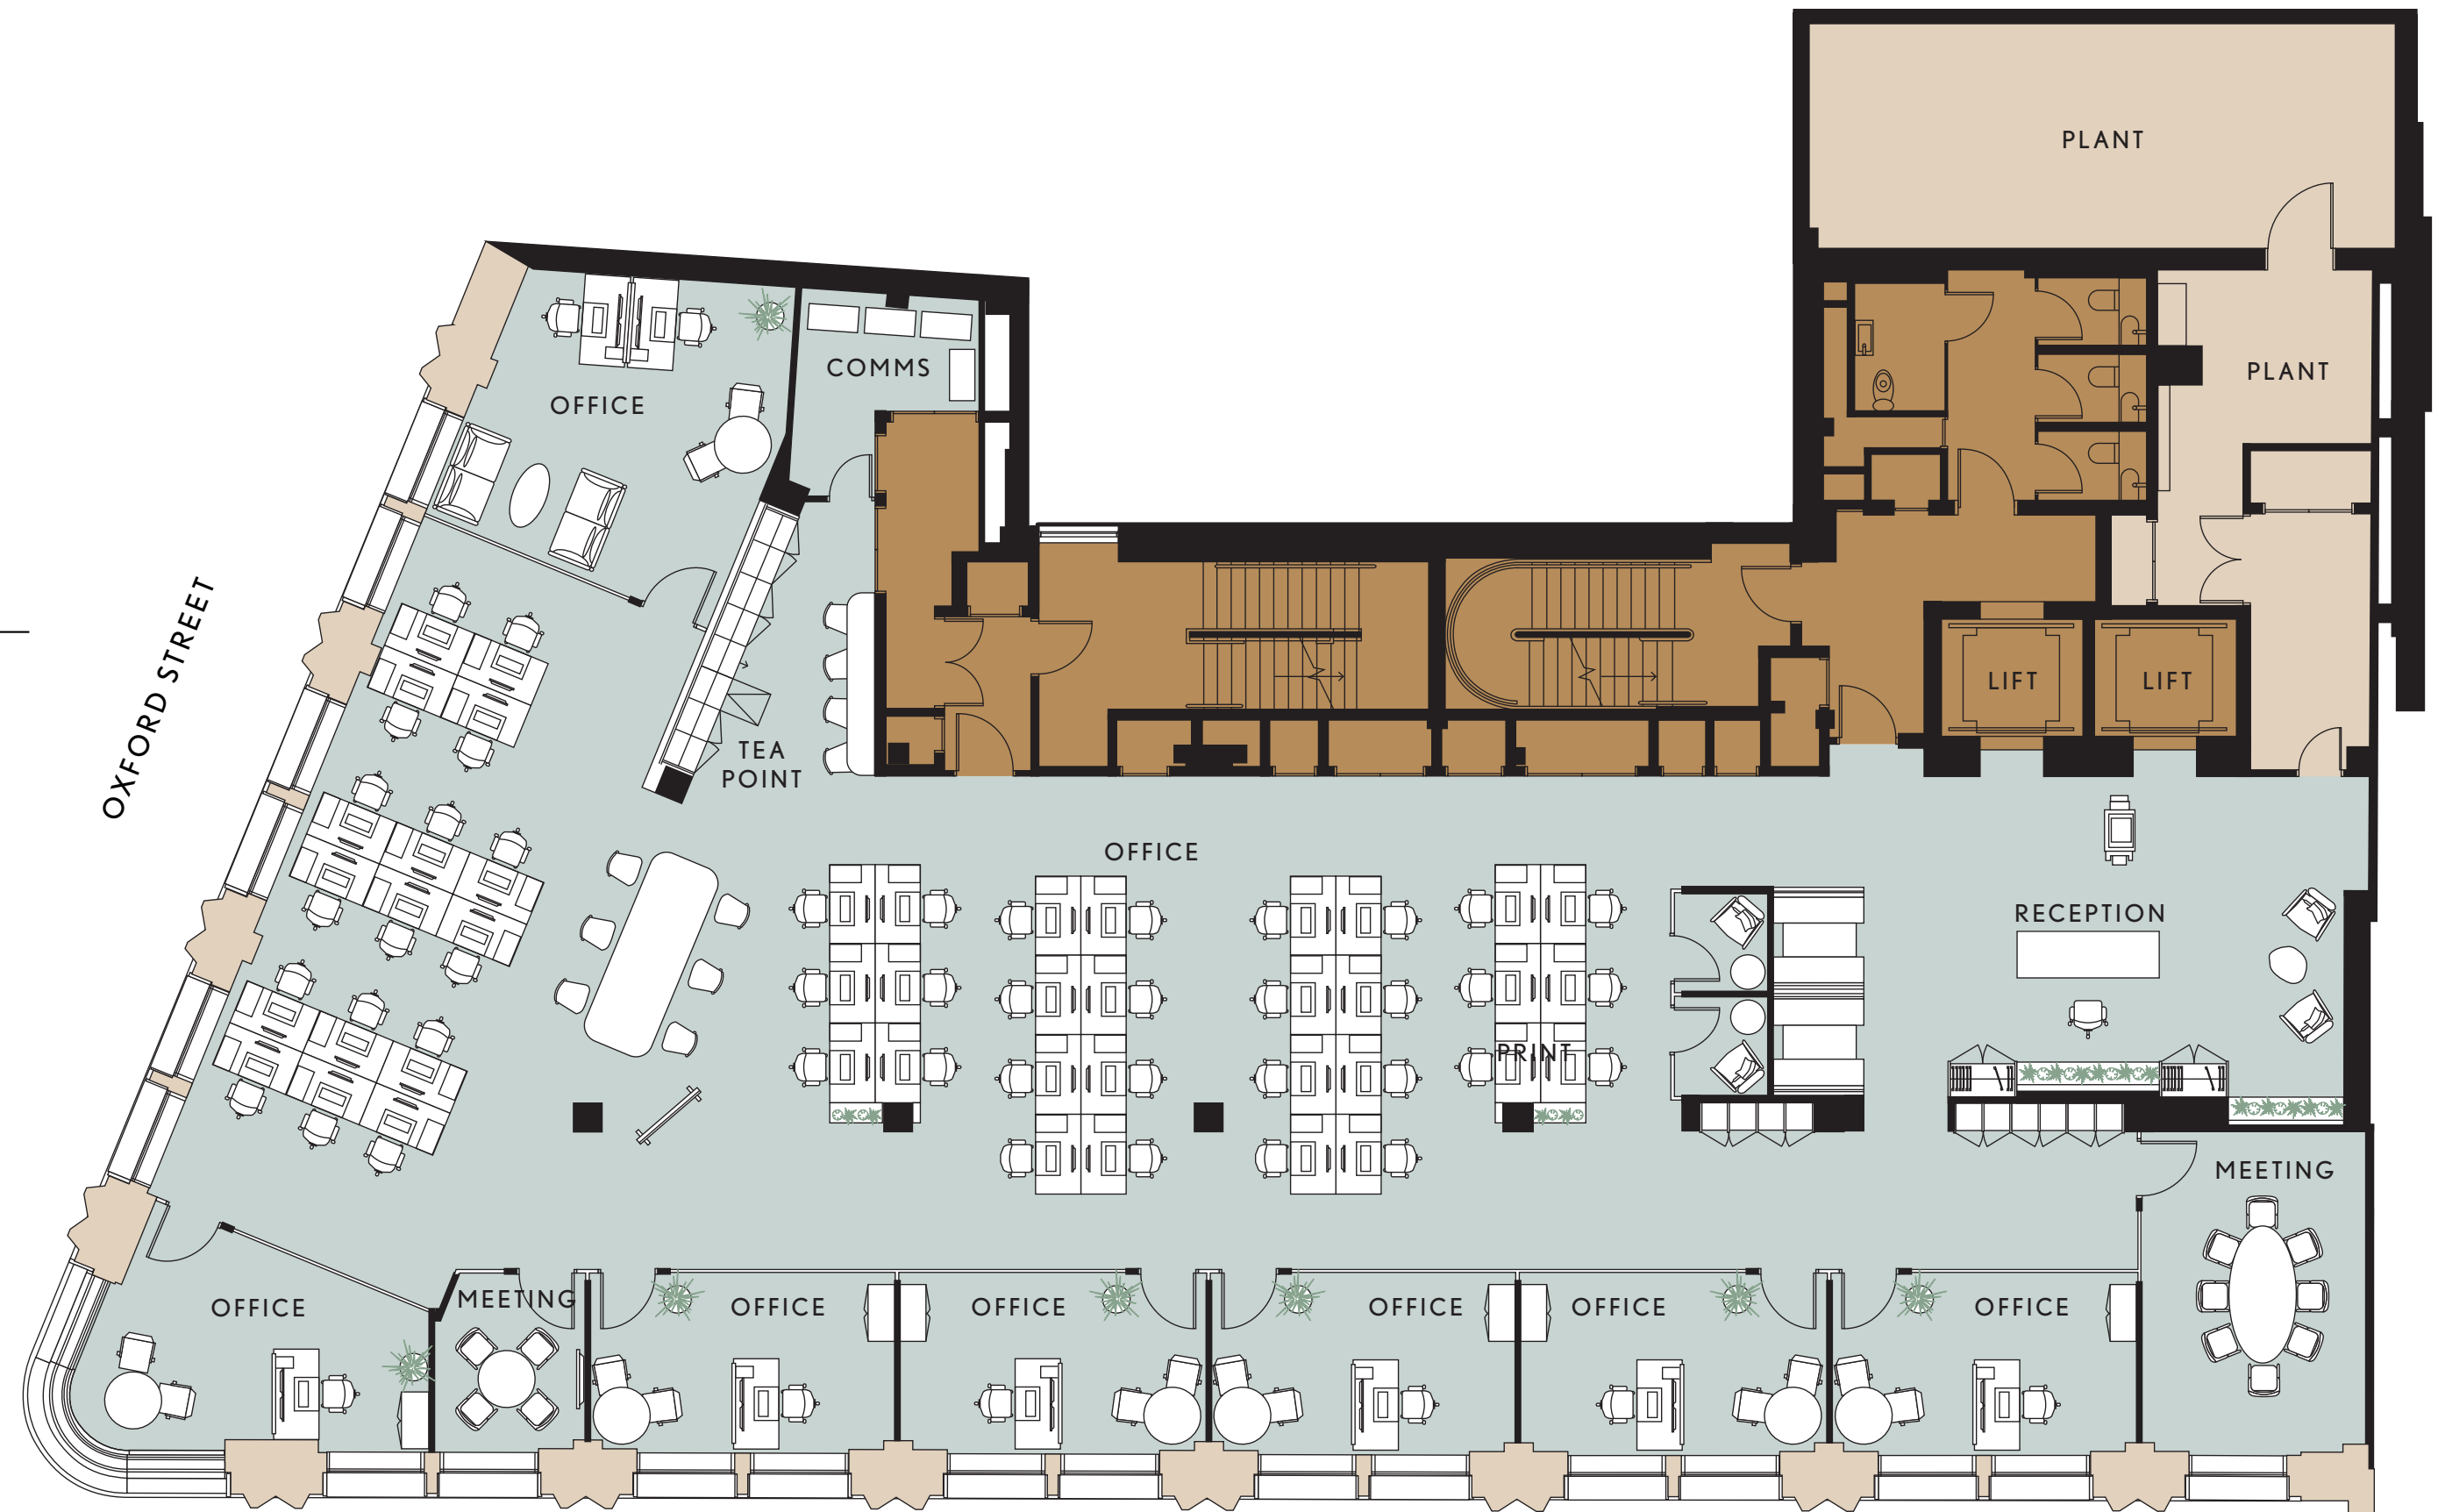

NEW BOND STREET

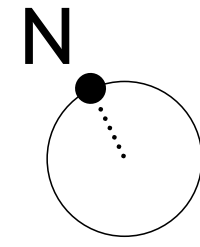

DERING STREET


TYPICAL

SINGLE FLOOR OCCUPANCY


5,866 SQ FT
545 SQ M

DENSITY RATIO - 1:11 SQ M

- 44 X WORKSTATIONS
- 6 X HOT DESKS
- 6 X 1 PERSON OFFICES
- 1 X 2 PERSON OFFICE
- 1 X 2 PERSON MEETING ROOM
- 1 X 8 PERSON MEETING ROOM
- 1 X 10 PERSON MEETING ROOM

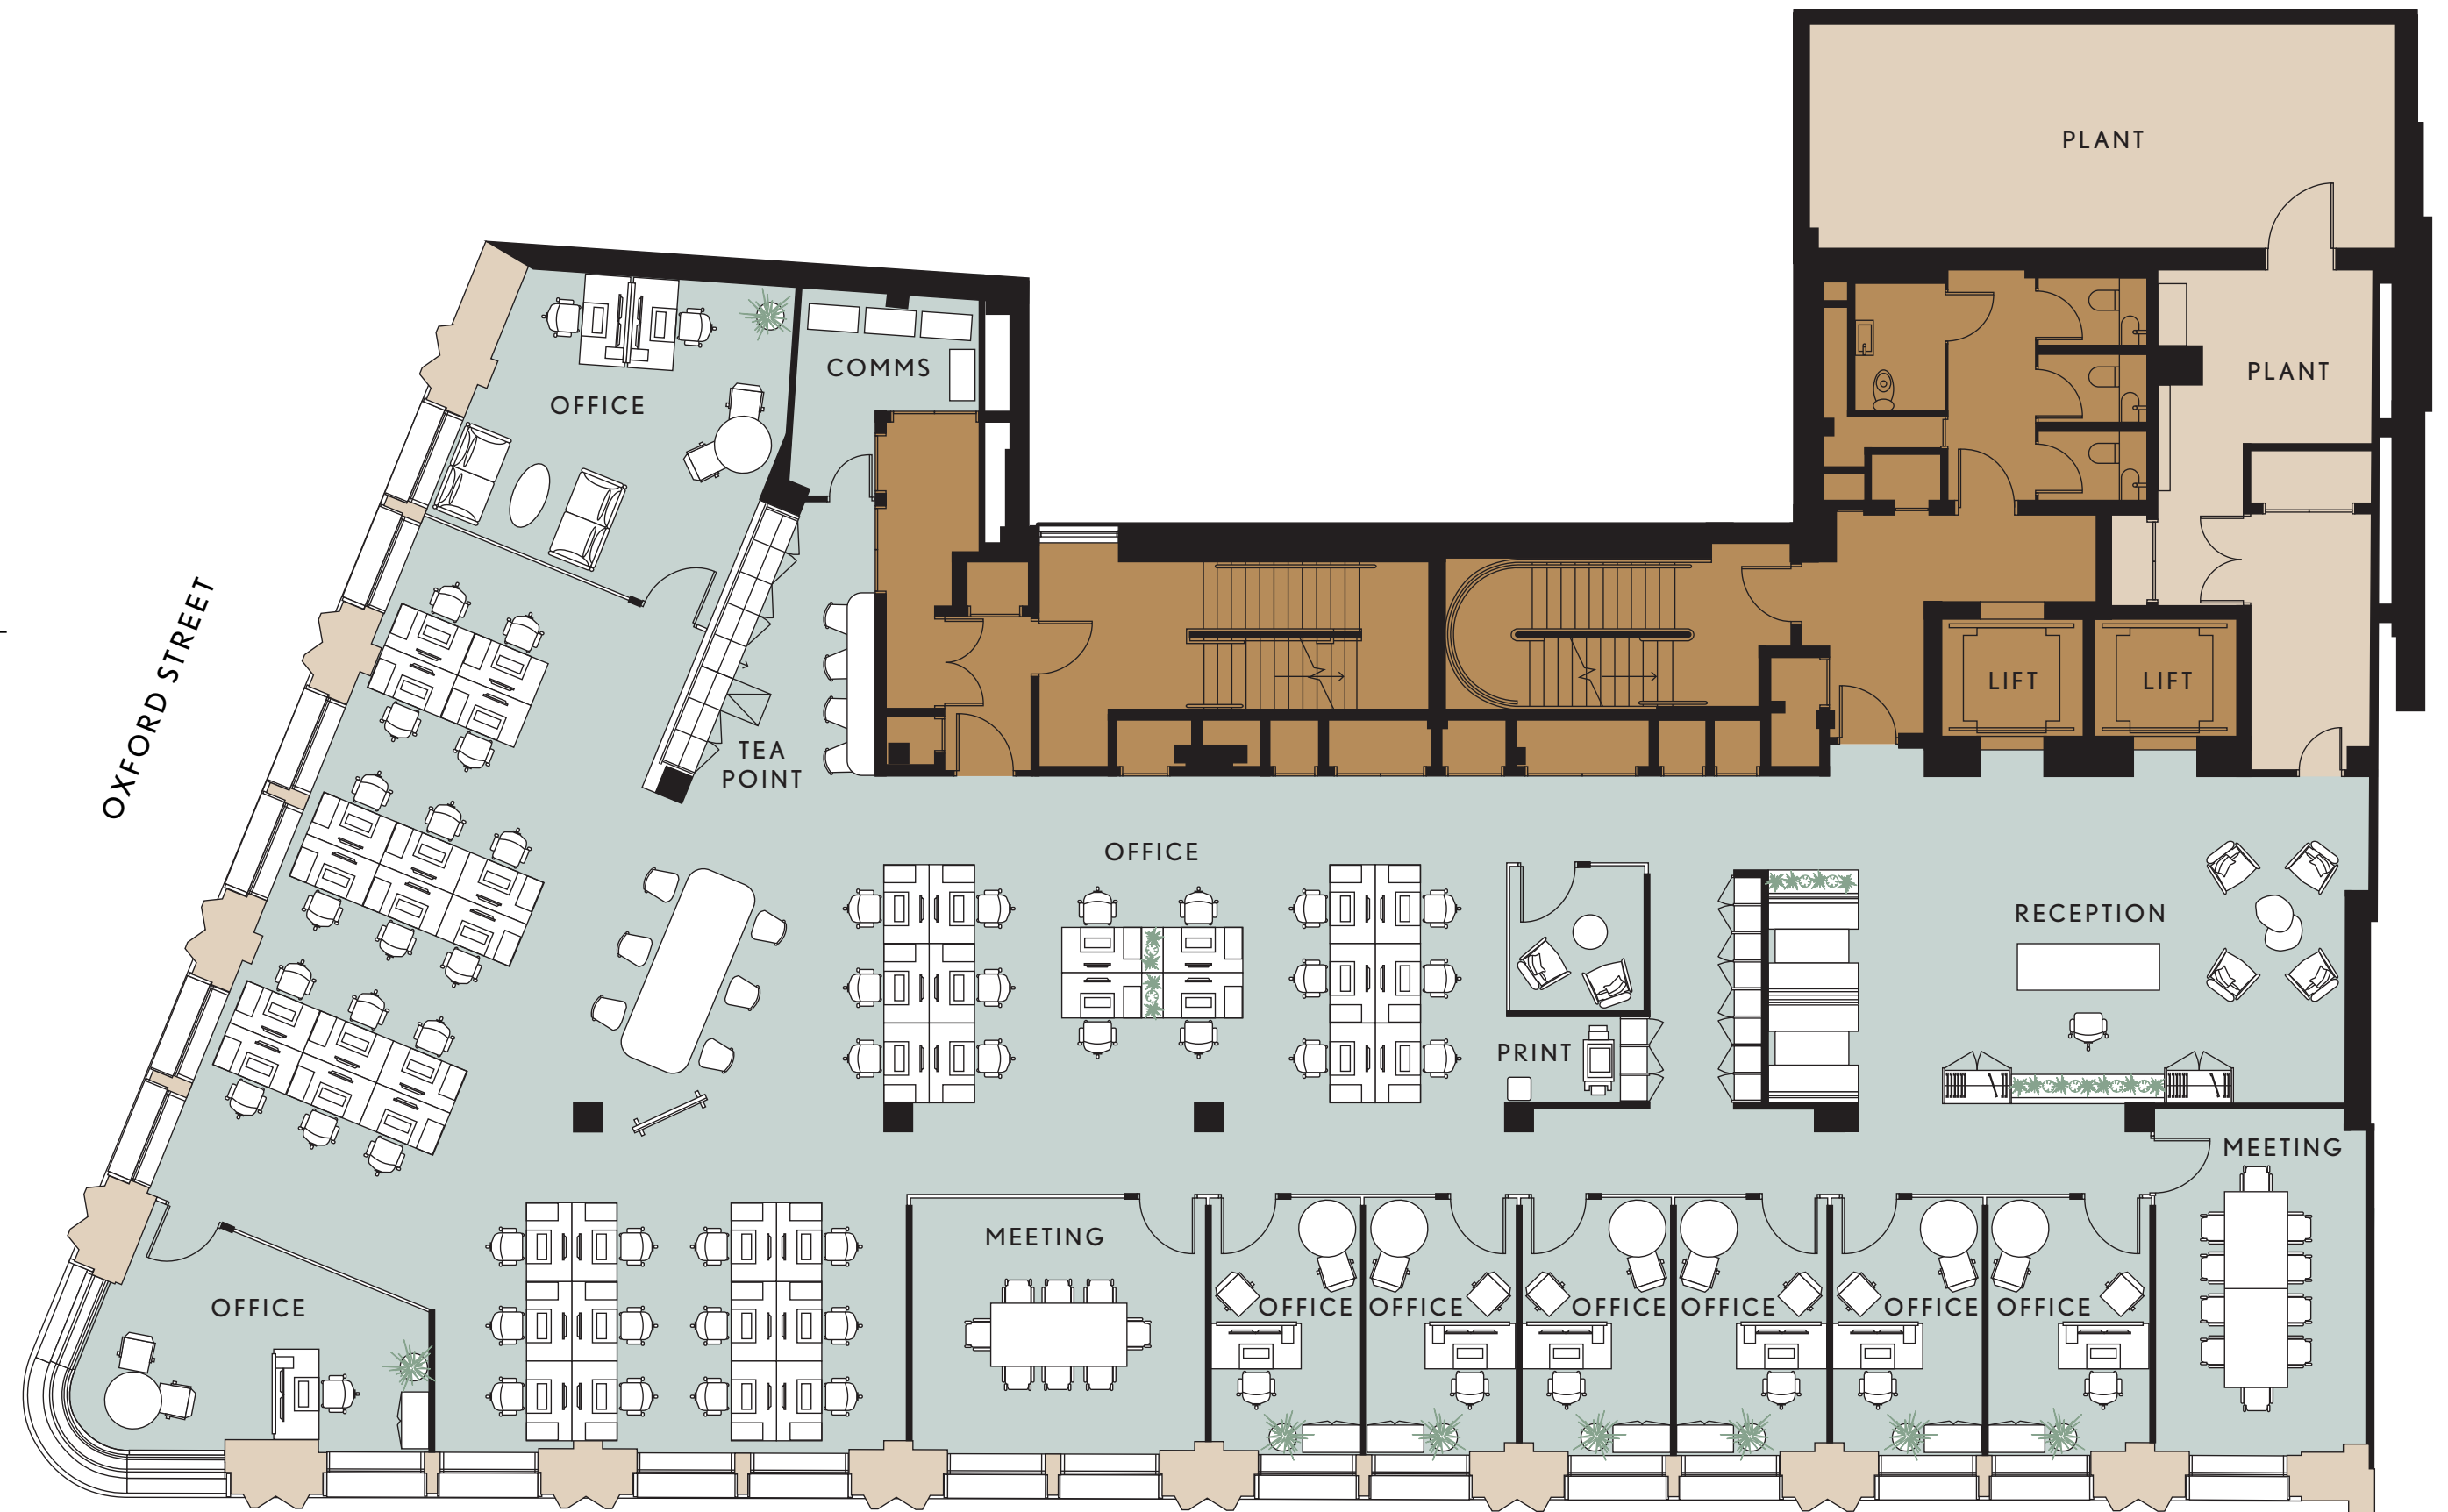

NEW BOND STREET

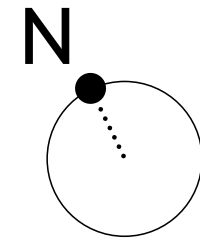


DERING STREET

TYPICAL MULTI FLOOR OCCUPANCY


5,694 SQ FT
529 SQ M

DENSITY RATIO - 1:11 SQ M

- 48 X WORKSTATIONS
- 6 X HOT DESKS
- 2 X VC BOOTHS
- 1 X 2 PERSON MEETING ROOM
- 1 X 5 PERSON MEETING ROOM
- 1 X 8 PERSON MEETING ROOM

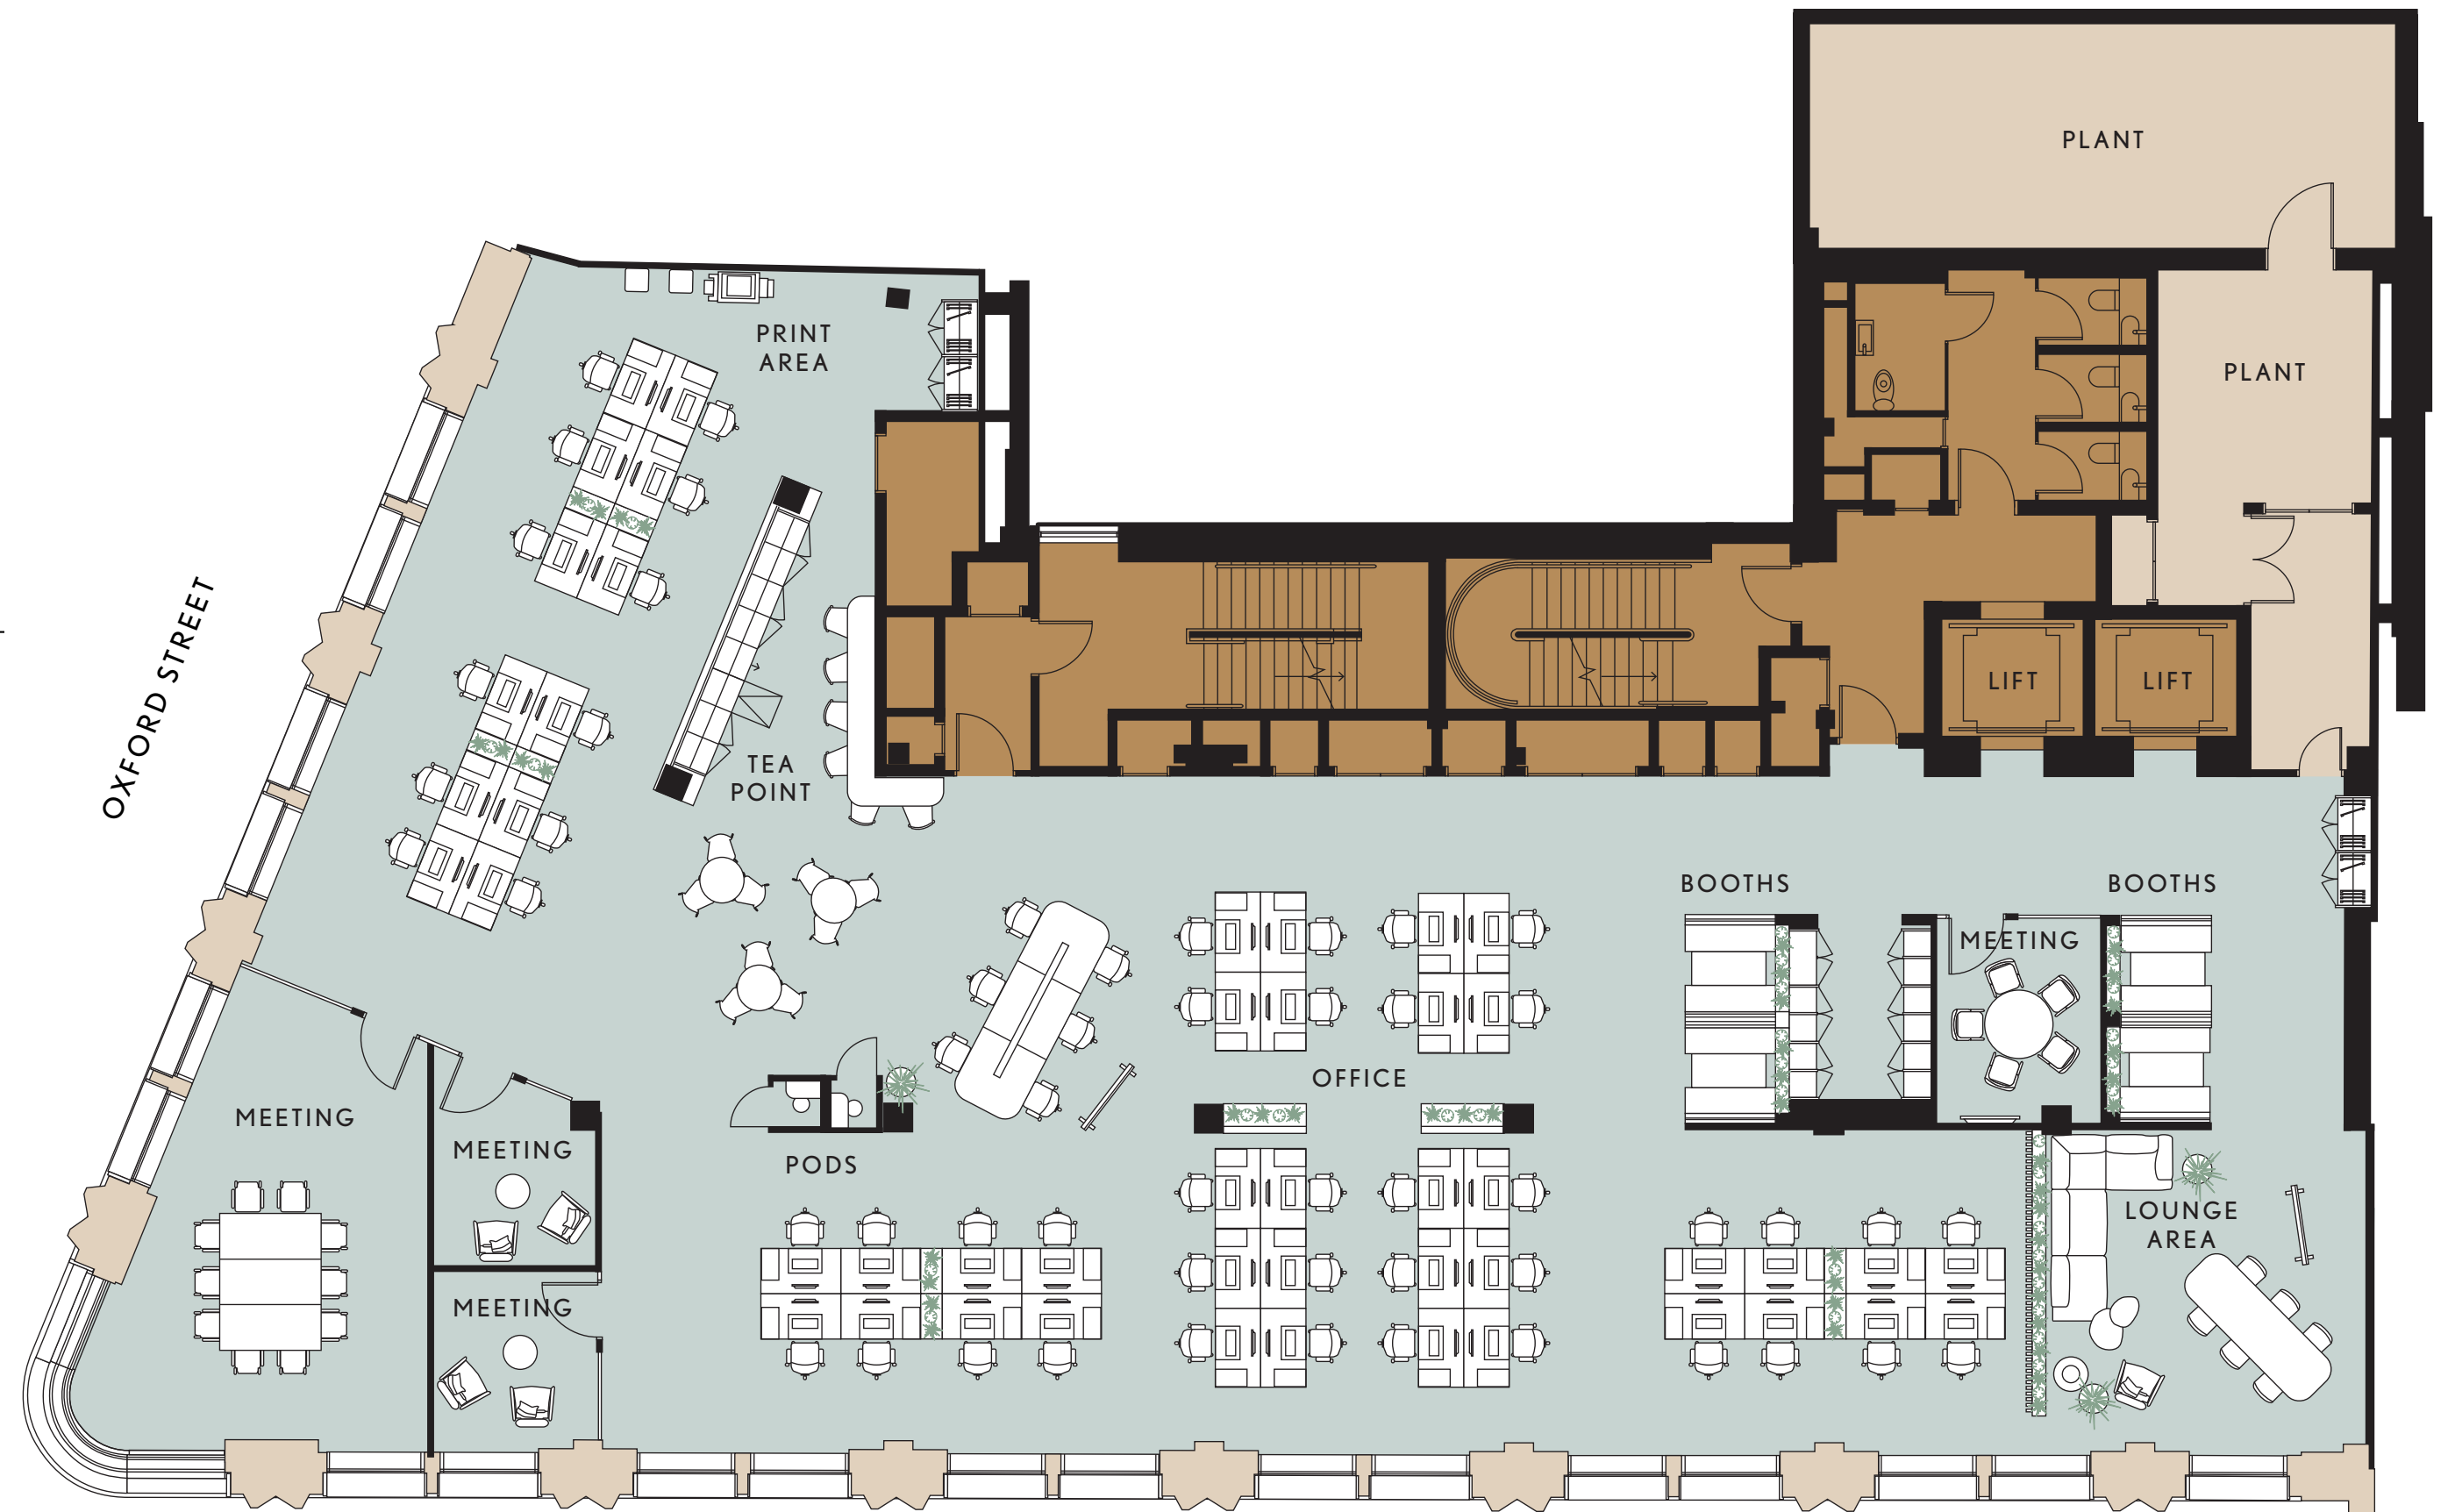

NEW BOND STREET

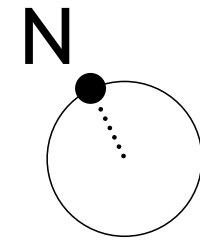

DERING STREET


TYPICAL

MULTI FLOOR OCCUPANCY

5,640 SQ FT
524 SQ M

DENSITY RATIO - 1:65 SQ M

- 8 X WORKSTATIONS
- 2 X VC BOOTHS
- 6 X 1 PERSON OFFICES
- 1 X 2 PERSON MEETING ROOM
- 1 X 8 PERSON MEETING ROOM
- 1 X 12 PERSON MEETING ROOM
- 1 X 14 PERSON MEETING ROOM
- 1 X 16 PERSON BOARD ROOM

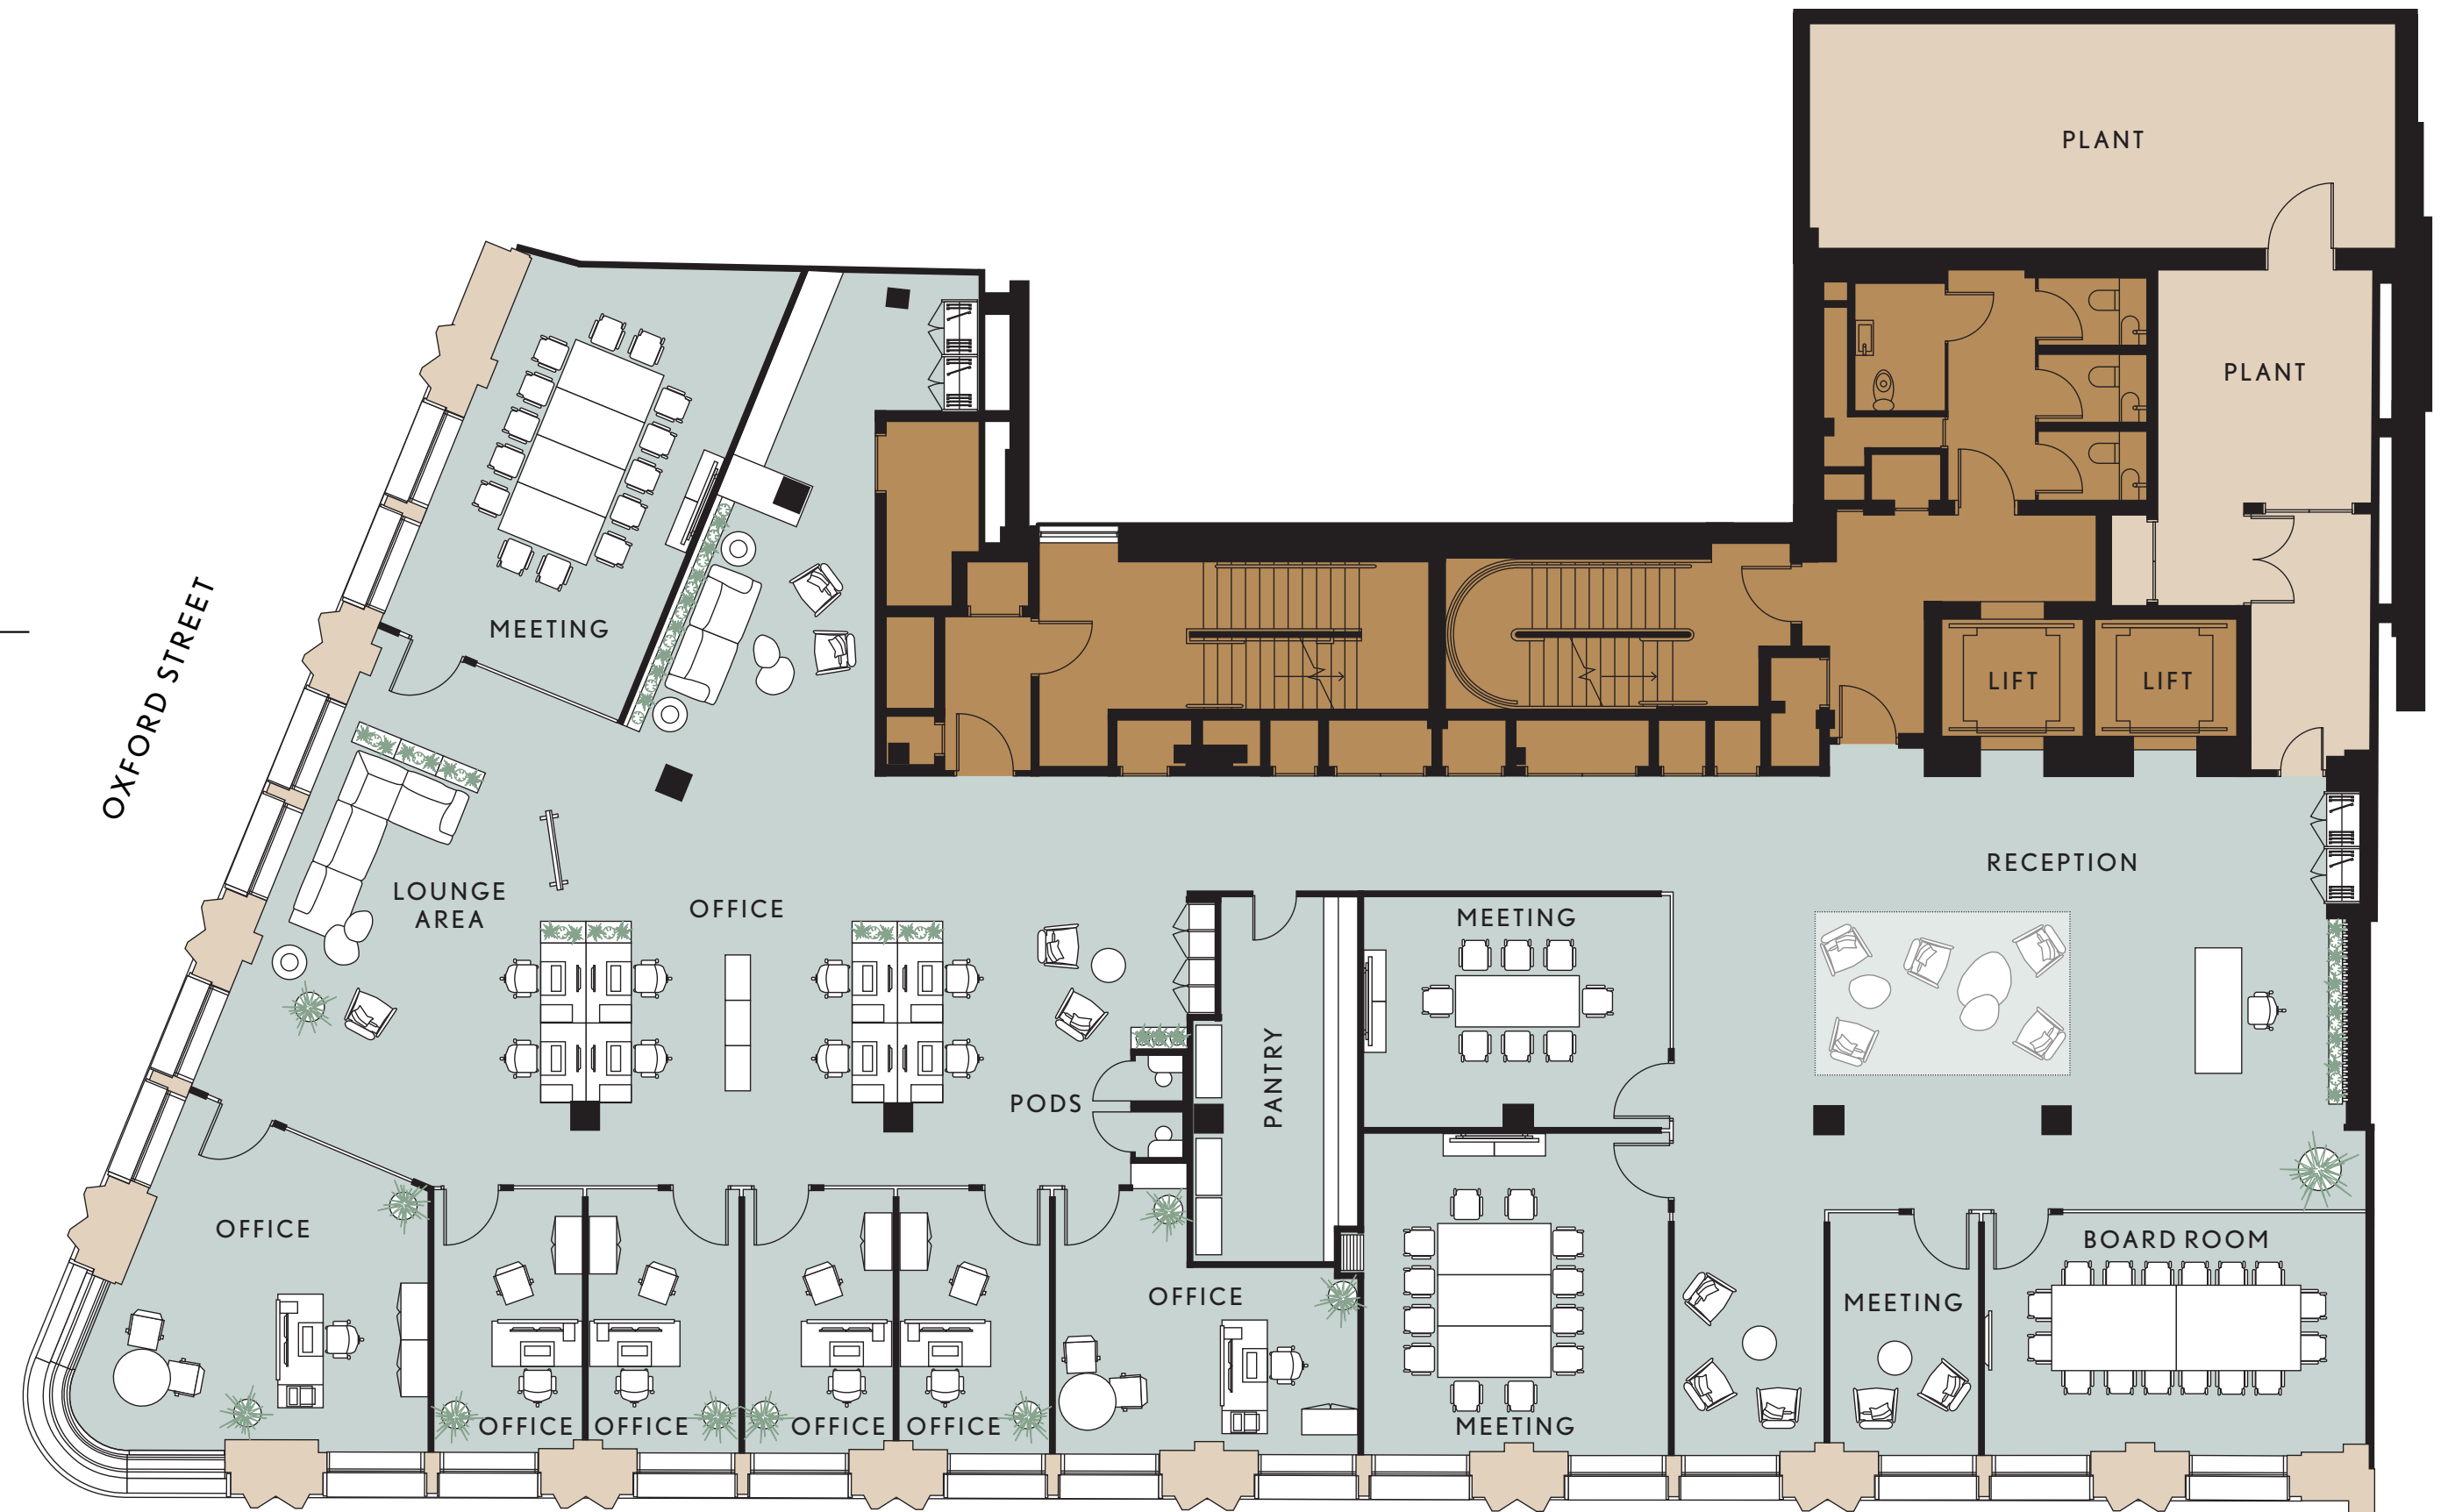

NEW BOND STREET